



LEFT ELEVATION

SCALE: 3/16" = 1'-0"

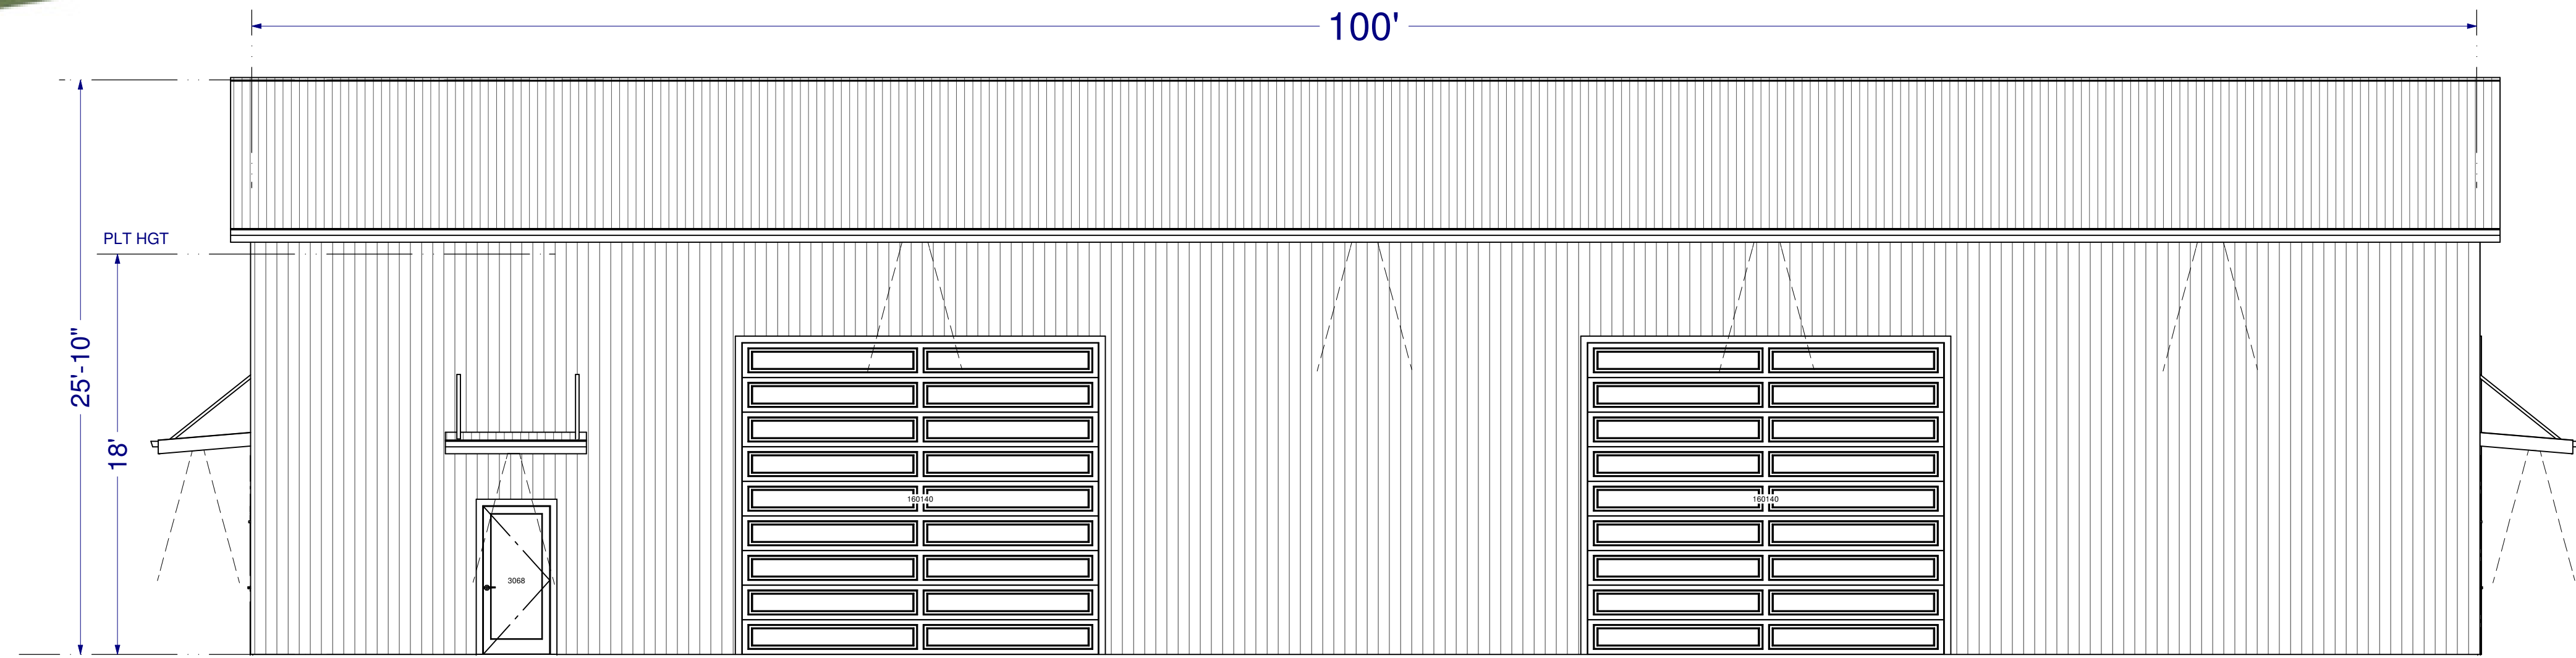


FRONT ELEVATION

SCALE: 3/16" = 1'-0"

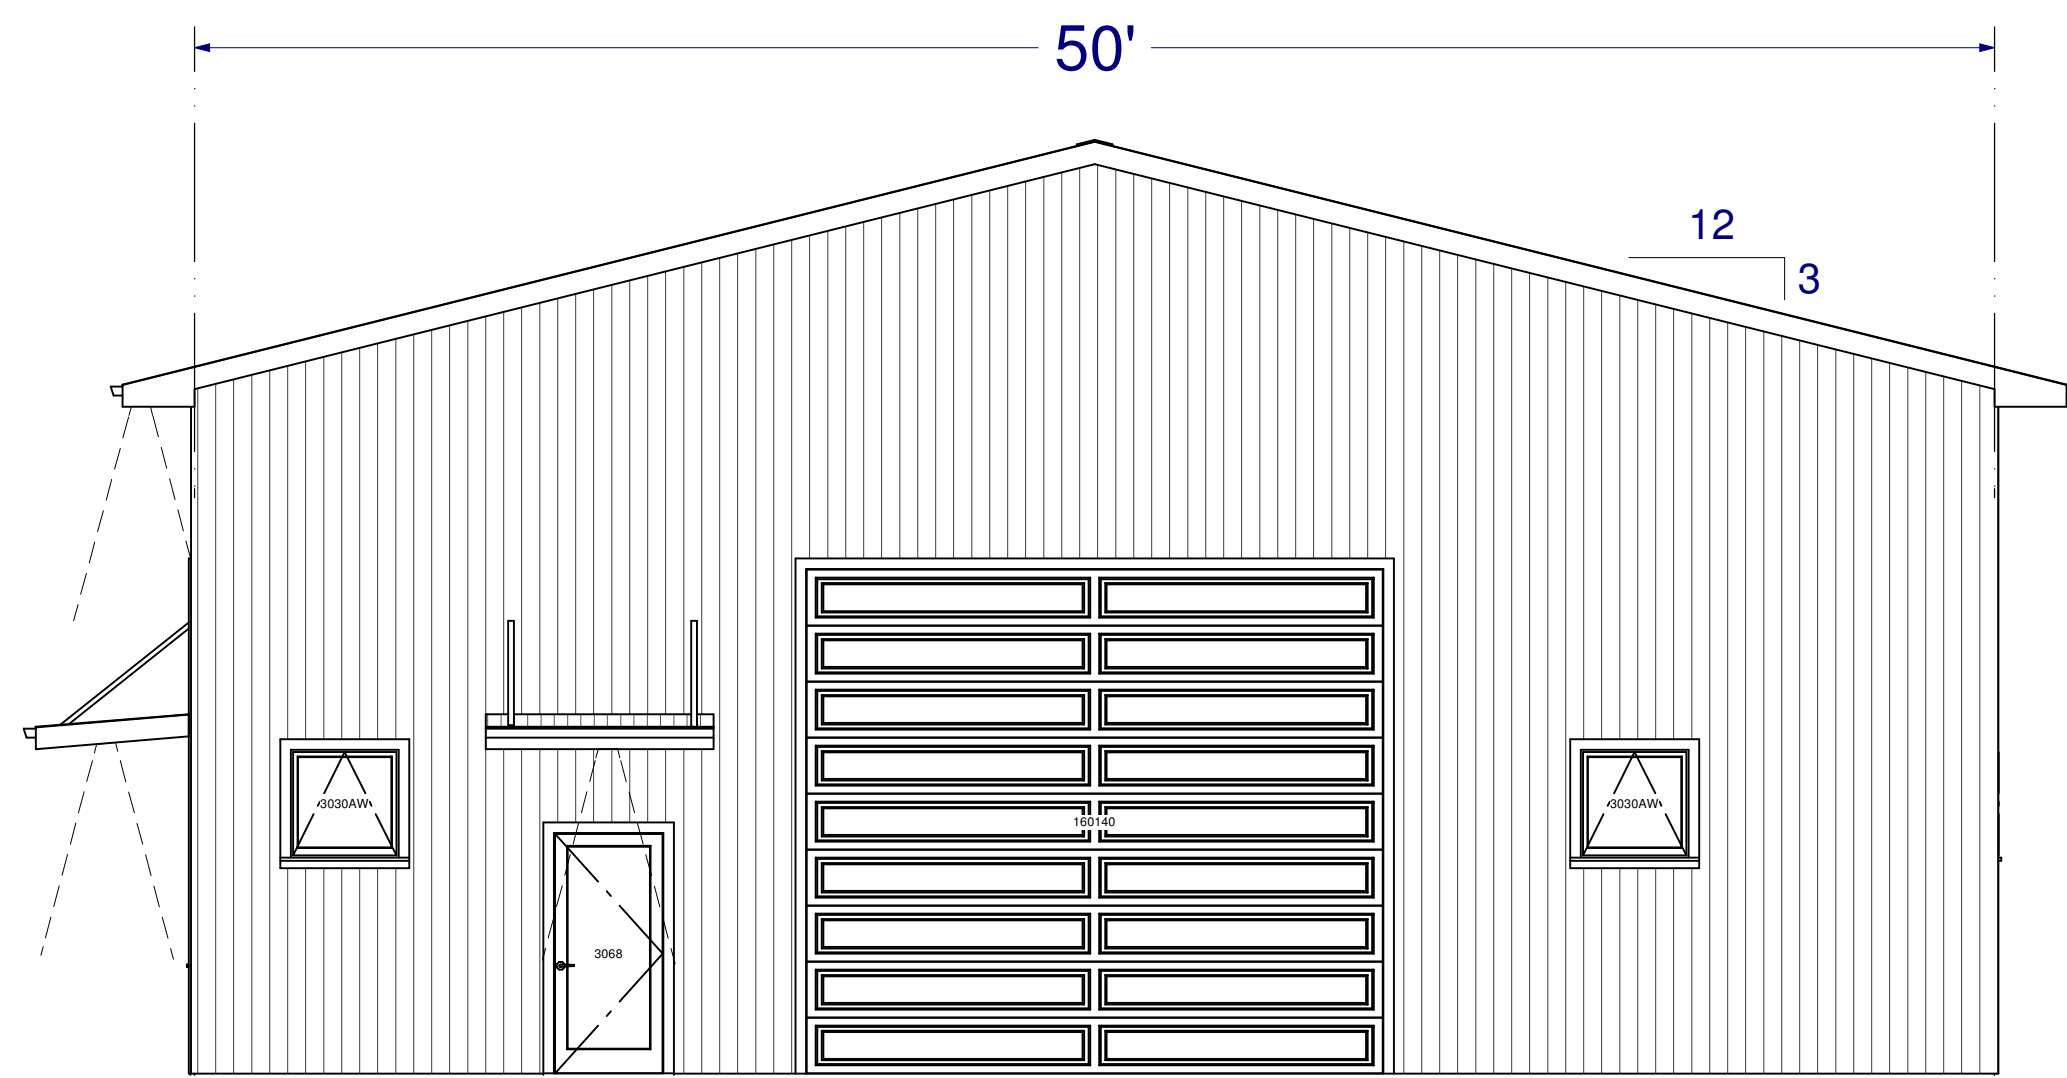

RIGHT ELEVATION

SCALE: 3/16" = 1'-0"

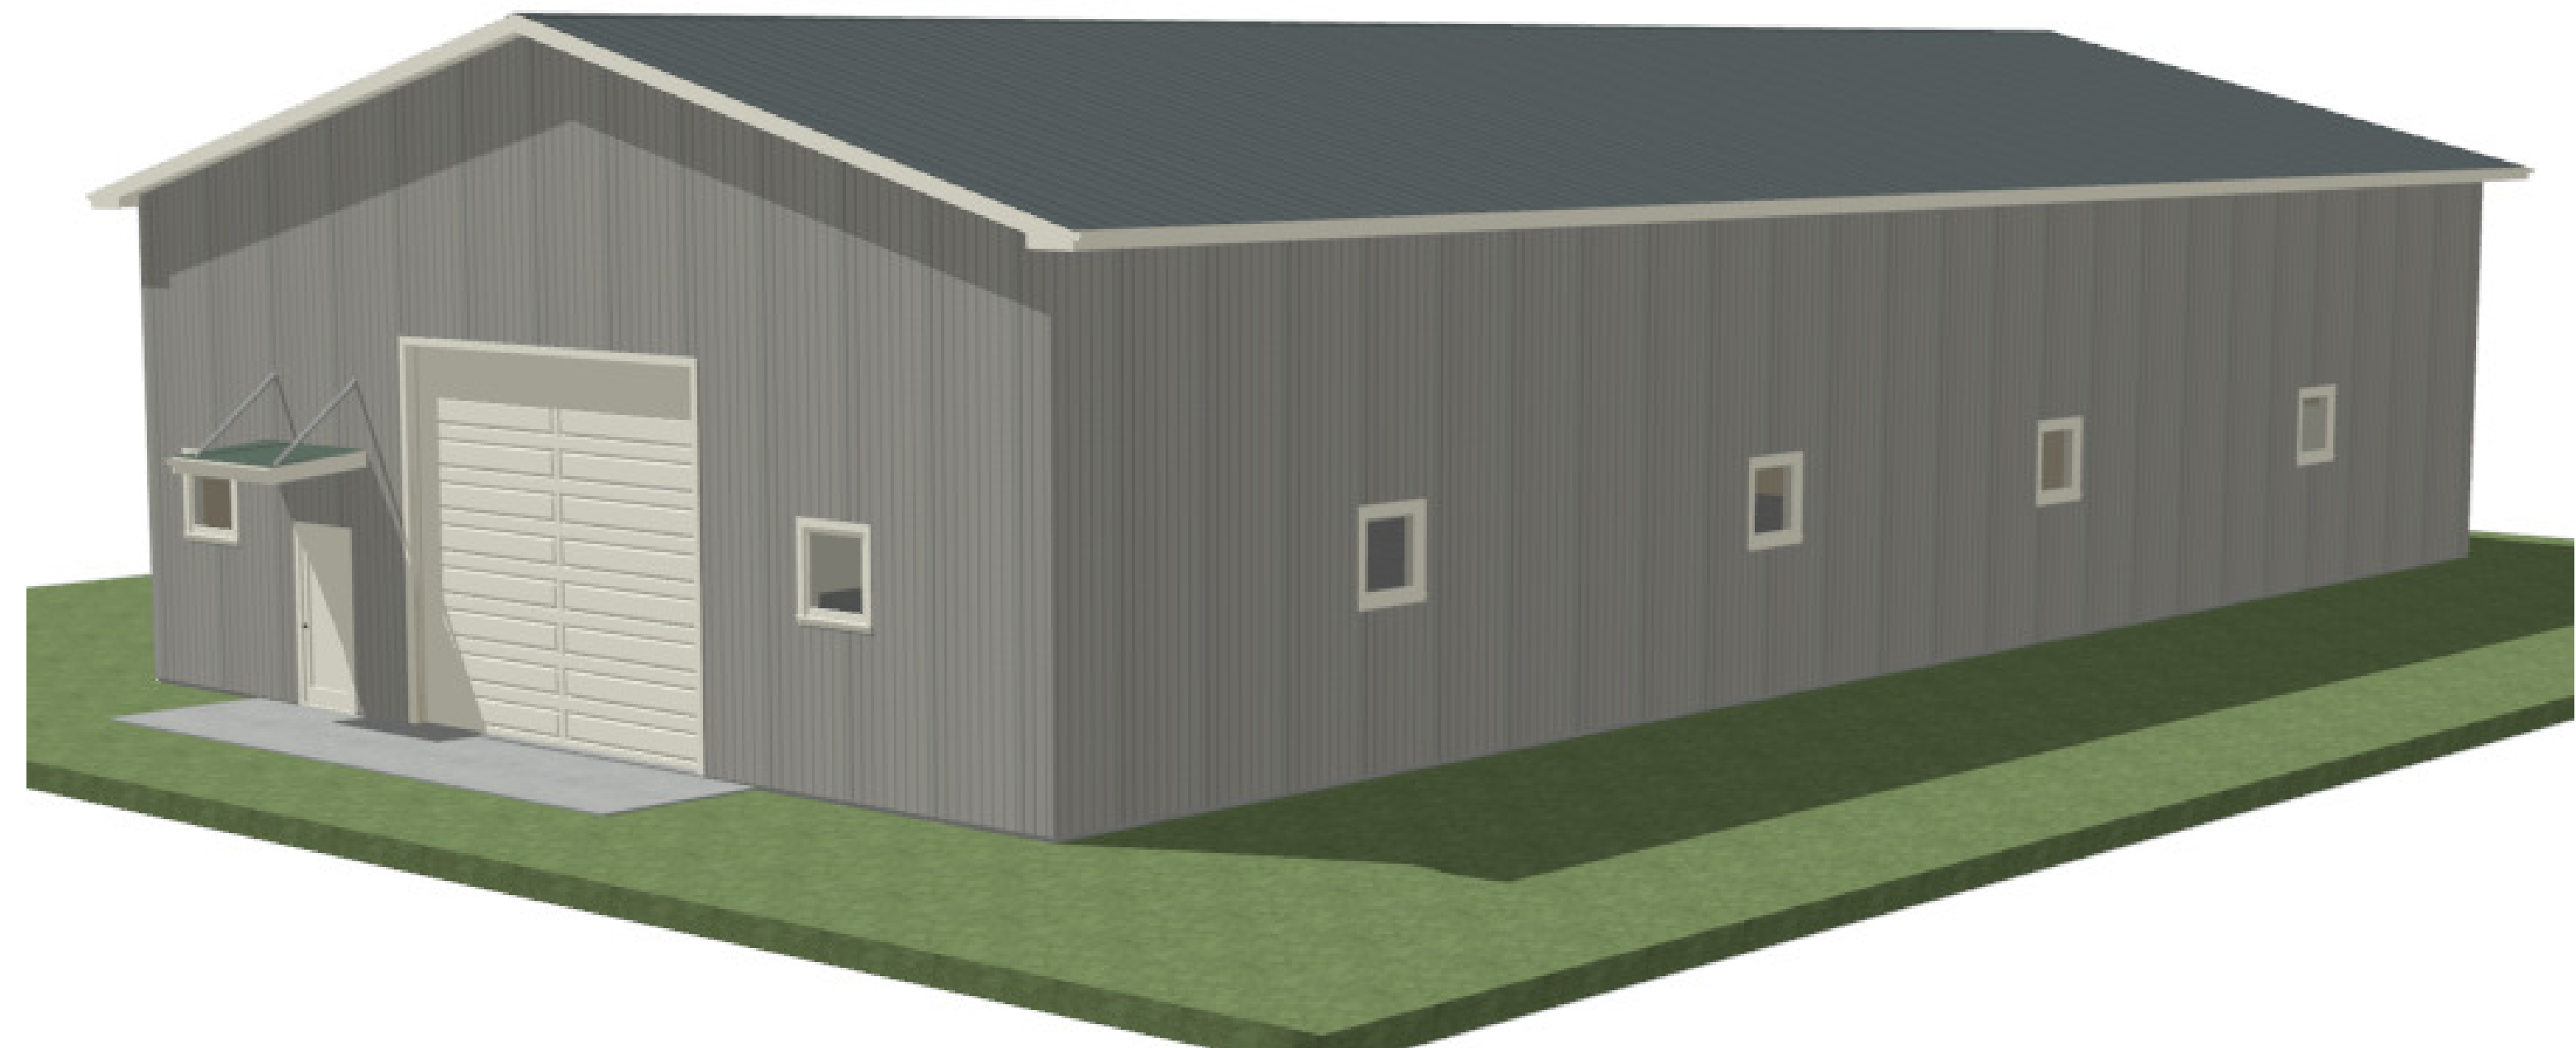

NOTES:
 TO THE BEST OF MY KNOWLEDGE THESE PLANS ARE DRAWN TO COMPLY WITH ORDINANCES AND REGULATIONS IN EFFECT AT THE TIME THEY WERE MADE. I AM NOT PROVIDING CONTRACT ADMINISTRATION SERVICES. THE CONTRACTOR SHALL BE RESPONSIBLE FOR OBTAINING ALL NECESSARY PERMITS AND APPROVALS. THE CONTRACTOR SHALL BE RESPONSIBLE FOR VERIFYING ALL DIMENSIONS AND CONDITIONS OF THE JOB SITE PRIOR TO CONSTRUCTION AND BE SOLELY RESPONSIBLE THEREAFTER.
 I, THE ARCHITECT, SHALL NOT BE RESPONSIBLE FOR ANY CONSTRUCTION DEFECTS OR OMISSIONS THAT MAY BE THE RESULT OF THE CONTRACTOR'S NEGLIGENCE OR FAILURE TO FOLLOW THE PLANS AS SHOWN. THE ARCHITECT'S RESPONSIBILITY IS LIMITED TO THE DESIGN AND CONSTRUCTION OF THE WORK SHOWN ON THESE PLANS. THE ARCHITECT CAN NOT GUARANTEE AGAINST THE OMISSION OF ANY CONDITIONS OR ITEMS THAT MAY BE NECESSARY FOR THE PROPER CONSTRUCTION AND SAFETY OF THE JOB SITE.

DRAWN BY: **EJR**
 DATE: 12/22/21
 PAGE: 1 OF 1

ERIC J. RUTLAND
 DRAFTING SERVICES & CONSTRUCTION MANAGEMENT
 P.O. Box 141
 Middle Grove, NY 12850
 Mobile: 337.1413 Phone / Fax: 561.2308
 Eric@ejrdesignmanagement.com

JOB:
 UNAUTHORIZED ALTERATION OR ADDITION TO THIS DOCUMENT IS A VIOLATION OF SECTION 2308 OF THE NEW YORK STATE EDUCATION LAW.